



17. DIRECTIONS TO THE SITE

Take 90 E to Cleveland. Exit on Lear/Nagel Road heading North. Take a Right onto Lake E, the site will be two and a half miles down the road on the North Side.

18. Nature of Activity (Description of project, include all features)

Construction of an armor stone revetment along 198 linear ft of property line as erosion protection.

19. Project Purpose (Describe the reason or purpose of the project, see instructions)

The purpose of this project is the prevention of upland erosion

USE BLOCKS 20-23 IF DREDGED AND/OR FILL MATERIAL IS TO BE DISCHARGED

20. Reason(s) for Discharge

Prevention of upland erosion

21. Type(s) of Material Being Discharged and the Amount of Each Type in Cubic Yards:

Type Amount in Cubic Yards	Type Amount in Cubic Yards	Type Amount in Cubic Yards
Armor stone, 1234.9 cubic yards	Concrete, 500.1 cubic yards	

22. Surface Area in Acres of Wetlands or Other Waters Filled (see instructions)

Acres .11 acres

or

Linear Feet

23. Description of Avoidance, Minimization, and Compensation (see instructions)

24. Is Any Portion of the Work Already Complete?  Yes  No IF YES, DESCRIBE THE COMPLETED WORK

25. Addresses of Adjoining Property Owners, Lessees, Etc., Whose Property Adjoins the Waterbody (if more than can be entered here, please attach a supplemental list).

a. Address- 31668 Lake Road

City - Avon Lake State - OH Zip - 44012

b. Address- 31692 Lake Road

City - Avon Lake State - OH Zip - 44012

c. Address-

City - State - Zip -

d. Address-

City - State - Zip -

e. Address-


City - State - Zip -

26. List of Other Certificates or Approvals/Denials received from other Federal, State, or Local Agencies for Work Described in This Application.

AGENCY	TYPE APPROVAL*	IDENTIFICATION NUMBER	DATE APPLIED	DATE APPROVED	DATE DENIED
ODNR	SHORE STRUCTURE		7-12-16		
ODNR	SUBMERGED LAND		7-12-16		
AVON LAKE	CITY RESOLUTION	104-2016	5-18-16	7-12-16	

\* Would include but is not restricted to zoning, building, and flood plain permits

27. Application is hereby made for permit or permits to authorize the work described in this application. I certify that this information in this application is complete and accurate. I further certify that I possess the authority to undertake the work described herein or am acting as the duly authorized agent of the applicant.

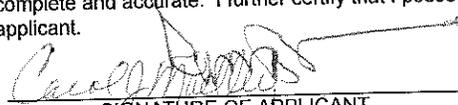  
 SIGNATURE OF APPLICANT      6-29-16  
 DATE

  
 SIGNATURE OF AGENT      6-28-16  
 DATE

The Application must be signed by the person who desires to undertake the proposed activity (applicant) or it may be signed by a duly authorized agent if the statement in block 11 has been filled out and signed.

18 U.S.C. Section 1001 provides that: Whoever, in any manner within the jurisdiction of any department or agency of the United States knowingly and willfully falsifies, conceals, or covers up any trick, scheme, or disguises a material fact or makes any false, fictitious or fraudulent statements or representations or makes or uses any false writing or document knowing same to contain any false, fictitious or fraudulent statements or entry, shall be fined not more than \$10,000 or imprisoned not more than five years or both.



# Ohio Coastal Management Program Consistency Certification Statement



I, Dean and Carol Mueller, do certify that the proposed activity complies with the enforceable policies of Ohio's approved coastal management program and will be conducted in a manner consistent with such program (16 U.S.C. § 1456 and O.R.C. §1506.03).

Address: 31680 Lake Road

City: Avon Lake State: OH Zip Code: 44012

Telephone Number: 216-401-6443 OR 440-668-6028

Applicant's Signature: *Carol Mueller* Date: 6-29-16

Project Name/Description: 31680 LAKE ROAD LLC, - Revetment

Please list all local, State, and Federal permits, licenses, leases, and/or other authorizations required for this project:

- 1) ODNR SHORE STRUCTURE PERMIT: #
- 2) ODNR SUBMERGED LAND LEASE: #
- 3) CITY OF AVON LAKE RESOLUTION: # 104-2016
- 4) ARMY CORP OF ENGINEERS: #
- 5)

Please submit an original copy of this document signed by the applicant (not an agent or representative) with your Federal permit application or submit to:

Federal Consistency Coordinator  
 Ohio Department of Natural Resources  
 Office of Coastal Management  
 105 West Shoreline Drive  
 Sandusky, Ohio 44870



**POWER OF ATTORNEY**

KNOW ALL MEN BY THES PRESENTS: That I, William F. Perry  
Of Westlake Ohio, have made, constituted and appointed and by these  
presents

Do make, constitute and appoint James A. Schilens , 27330 Center Ridge Road, Westlake,  
Ohio

Of him, my true and lawful attorney and attorney for me and in my name, place and stead.

(1) To sign in my name and file any applications for The Ohio department of Natural  
Resources (ODNR), The Army Corps of Engineers, The Ohio Environmental Protection  
Agency and The City of \_\_\_\_\_, Ohio, which I am required with the state of Ohio and  
The United States to negotiate, compromise and represent my interests involving any  
erosion control and property matters:

IN WITNESS WHEREOF, I have hereunto set my hand and seal at  
\_\_\_\_\_, Ohio this \_\_\_\_ day of \_\_\_\_\_.

Signed and acknowledged in the presence of:  
\_\_\_\_\_  
\_\_\_\_\_


STATE OF OHIO )  
                  ) SS:  
\_\_\_\_\_ COUNTY )

Before me, Notary republic in and for said County, personally appeared  
above named DEAN MUELLER who acknowledged that  
HE did sign the forgoing instrument and the same is HIS  
free act and deed.

IN TESTIMONY WHEREOG, I have hereunto set my hand and official seal,

At AVON LAKE, Ohio, this 14<sup>th</sup> day of JUNE, 2016

William F. Perry  
Notary Public

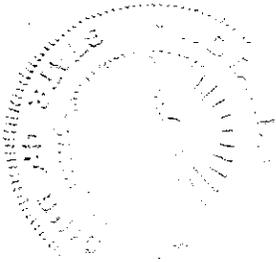

**WILLIAM F. PERRY, ATTORNEY  
NOTARY PUBLIC • STATE OF OHIO  
My commission has no expiration date  
Section 147.03 O.R.C.**

**POWER OF ATTORNEY**

KNOW ALL MEN BY THES PRESENTS: That I, Carol J Mueller  
of Avon Lake Ohio, have made, constituted and appointed and by these  
presents

Do make, constitute and appoint James A. Schilens of Schilens & Associates, 27330 Center  
Ridge Road, Westlake, Ohio

Of him, my true and lawful attorney and attorney for me and in my name, place and stead.

(1) To sign in my name and file any applications for The Ohio department of Natural  
Resources (ODNR), The Army Corps of Engineers, and The City of Avon Lake, Ohio, which I  
am required with the state of Ohio and The United States to negotiate, compromise and  
represent my interests involving any erosion control and property matters.

IN WITNESS WHEREOF, I have hereunto set my hand and seal at  
\_\_\_\_\_, Ohio this \_\_\_\_ day of \_\_\_\_\_.

Signed and acknowledged in the presence of:

\_\_\_\_\_  
\_\_\_\_\_

STATE OF OHIO )

) SS:

Cuyahoga COUNTY )

Before me, Notary republic in and for said County, personally appeared

above named Carol Mueller who acknowledged that  
she did sign the forgoing instrument and the same is HER  
free act and deed.


IN TESTIMONY WHEREOG, I have hereunto set my hand and official seal,

At Avon Lake, Ohio, this 14<sup>th</sup> day of JUNE, 2010.

[Signature]  
Notary Public



**WILLIAM F. PERRY, ATTORNEY  
NOTARY PUBLIC • STATE OF OHIO  
My commission has no expiration date  
Section 147.03 O.R.C.**

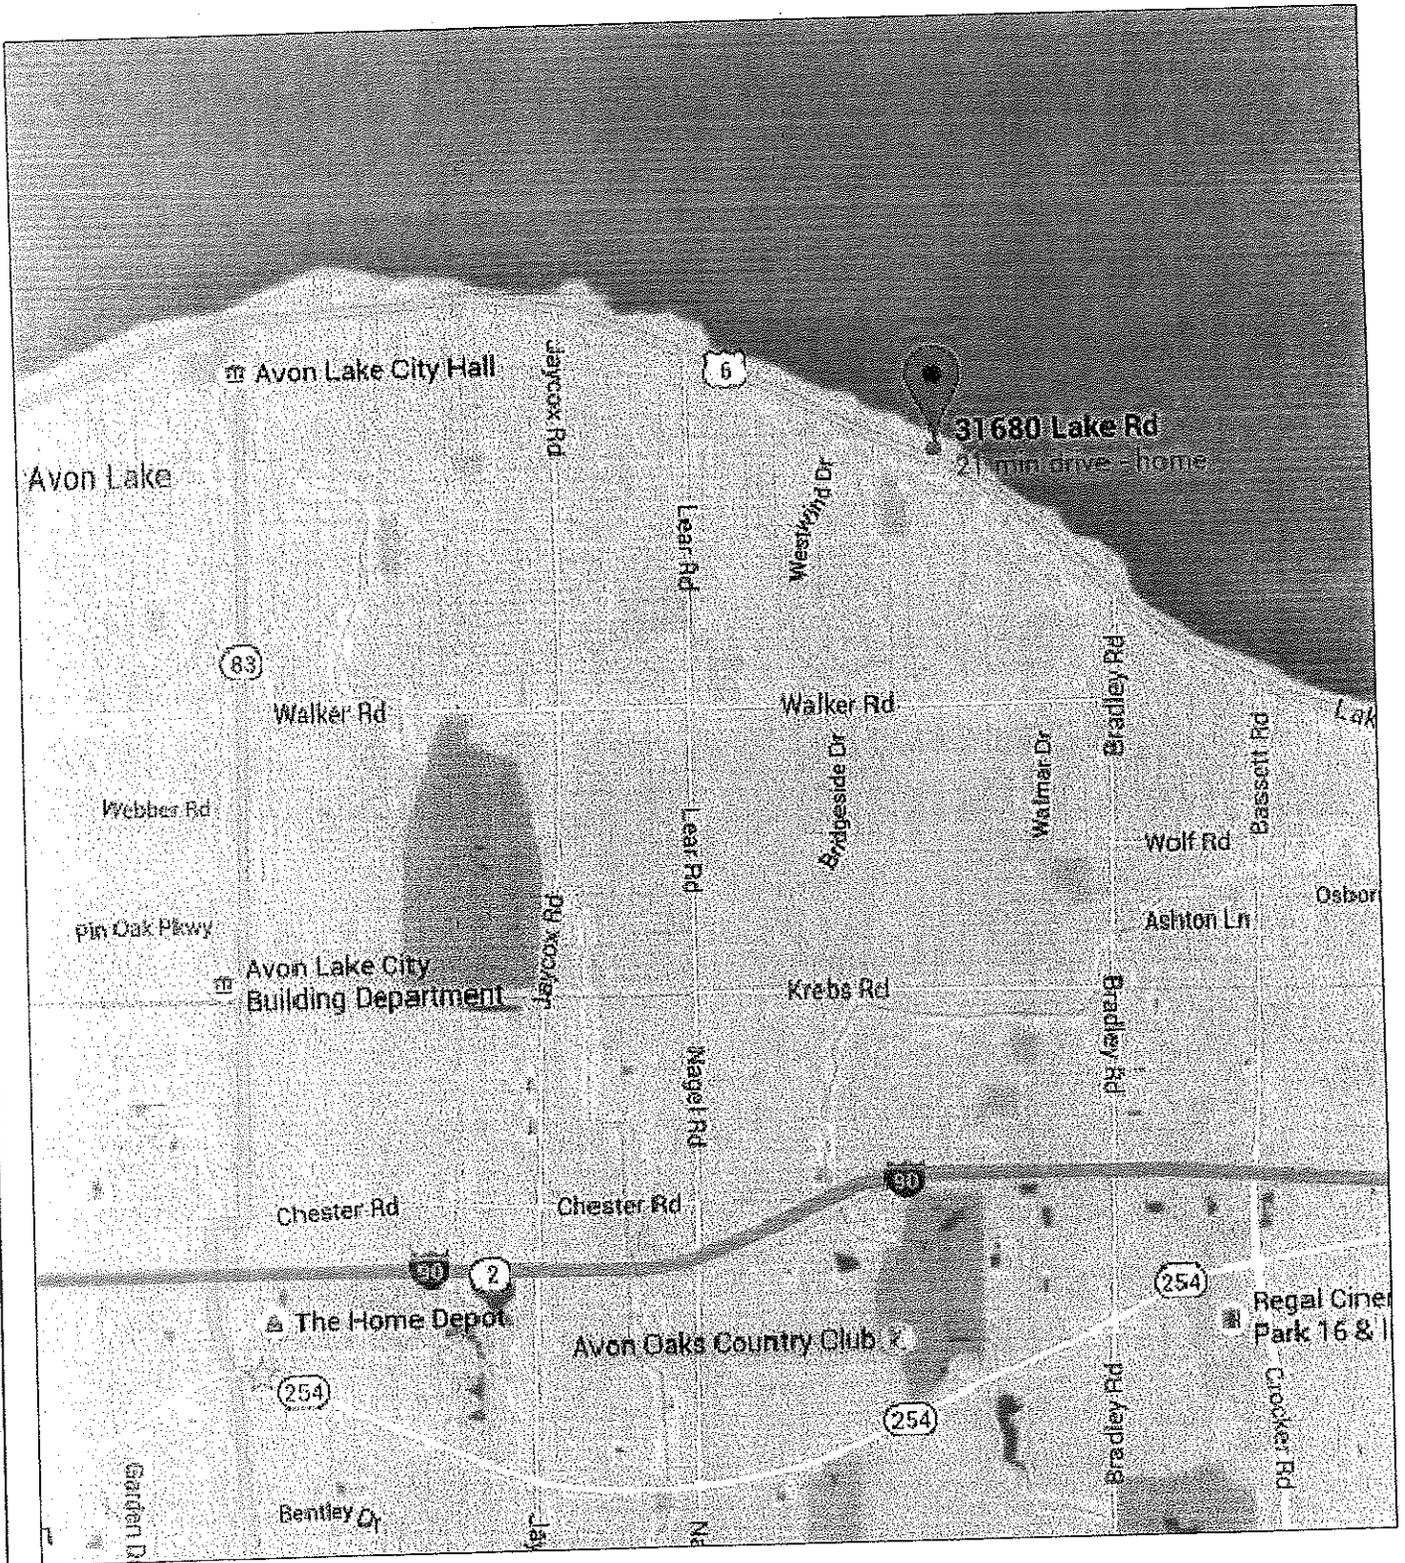

JAMES A. SCHILENS & ASSOCIATES



27330 Center Ridge Road  
 Westlake, Ohio 44145  
 Phone: (440) 899-1840  
 Fax: (440) 899-0930  
 E-Mail: Jschilens@aol.com

SITE LOCATION MAP

PROJECT: DEAN & CAROL MUELLER

LOCATION: 31680 LAKE ROAD  
 AVON LAKE, OH 44012


SCALE: NTS  
 DATE: 7-12-16  
 DRAWN BY: R.A.S.  
 CHECKED BY: T.S.

REVISIONS:

5-17-16	6-3-16
5-18-16	6-8-16
5-23-16	6-13-16
5-25-16	
5-26-16	


DWG. NO.: 1 OF 9

LAKE ERIE MEAN WATER ELEVATION = 572.4  
OBSERVED ON AUGUST 29, 2015

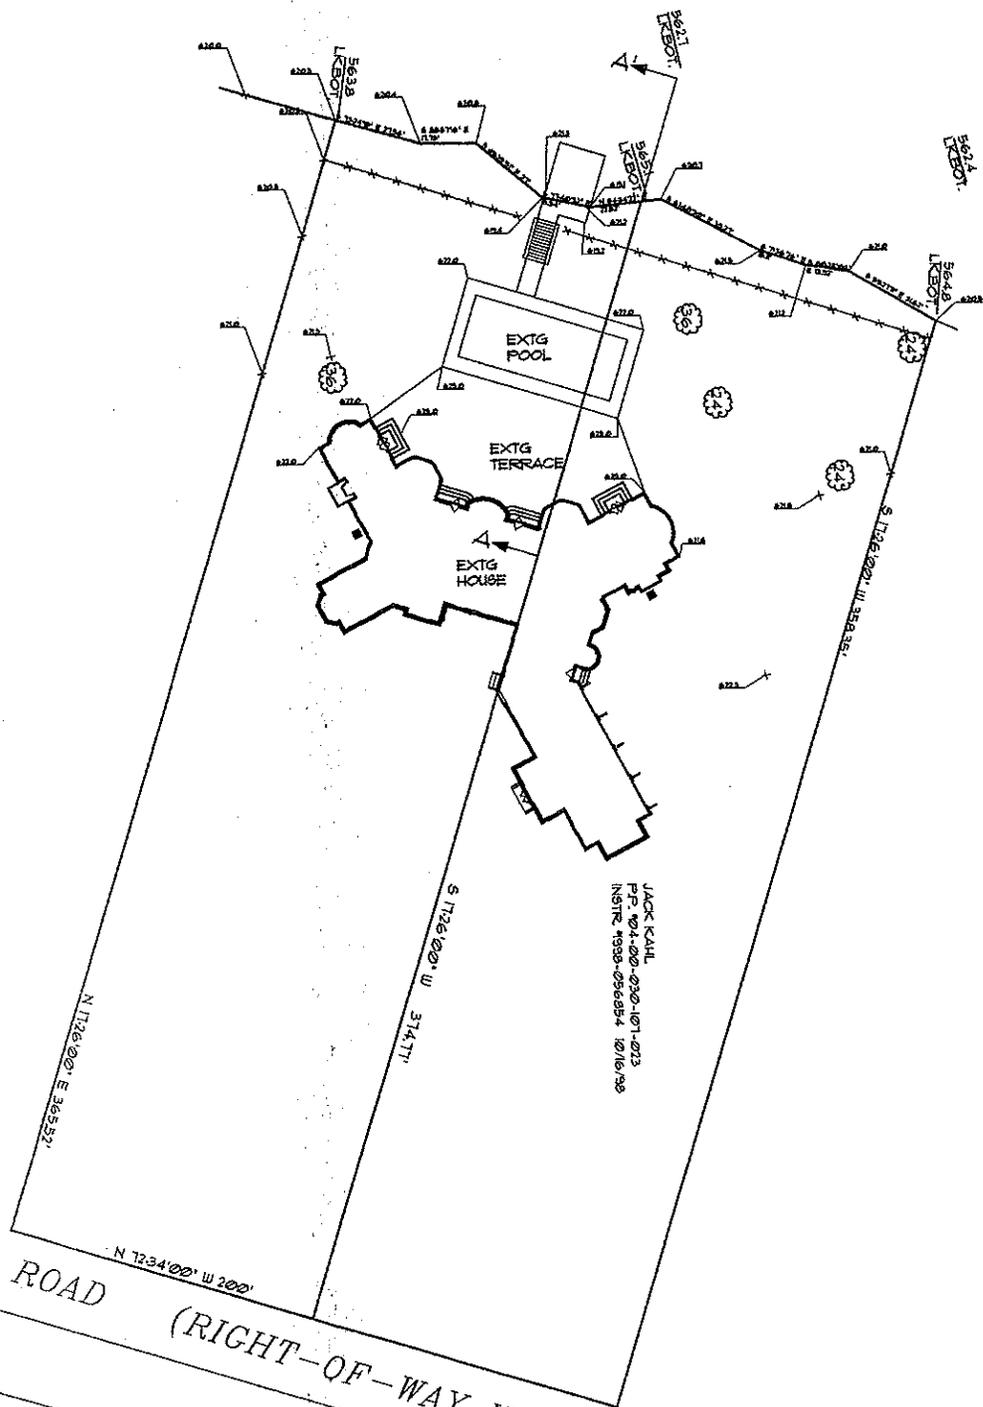

LAKE ROAD (RIGHT-OF-WAY VARIES)

JACK KAHL  
P.O. BOX 107-013  
NORTE 4399-056054 10/16/98

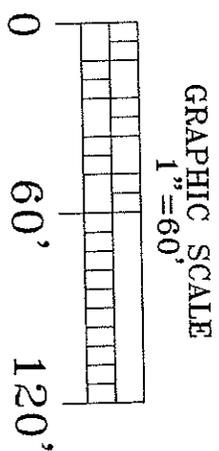

**JAMES A. SCHILENS & ASSOCIATES**  
27330 Center Ridge Road  
Westlake, Ohio 44145  
Phone: (440) 899-1840  
Fax: (440) 899-0930  
E-Mail: Jschilens@aol.com



**EXISTING PLAN VIEW**


PROJECT:	DEAN & CAROL MUELLER	SCALE:	1"=60'
LOCATION:	31680 LAKE ROAD	DATE:	7-12-16
	AVON LAKE, OH 44012	DRAWN BY:	R.A.S.
		CHECKED BY:	J.S.

REVISIONS:	
5-17-16	6-3-16
5-18-16	6-8-16
5-23-16	6-13-16
5-25-16	
5-26-16	
DWG. NO.: 2 OF 9	






LAKE ERIE MEAN WATER ELEVATION = 572.4  
OBSERVED ON AUGUST 29, 2015

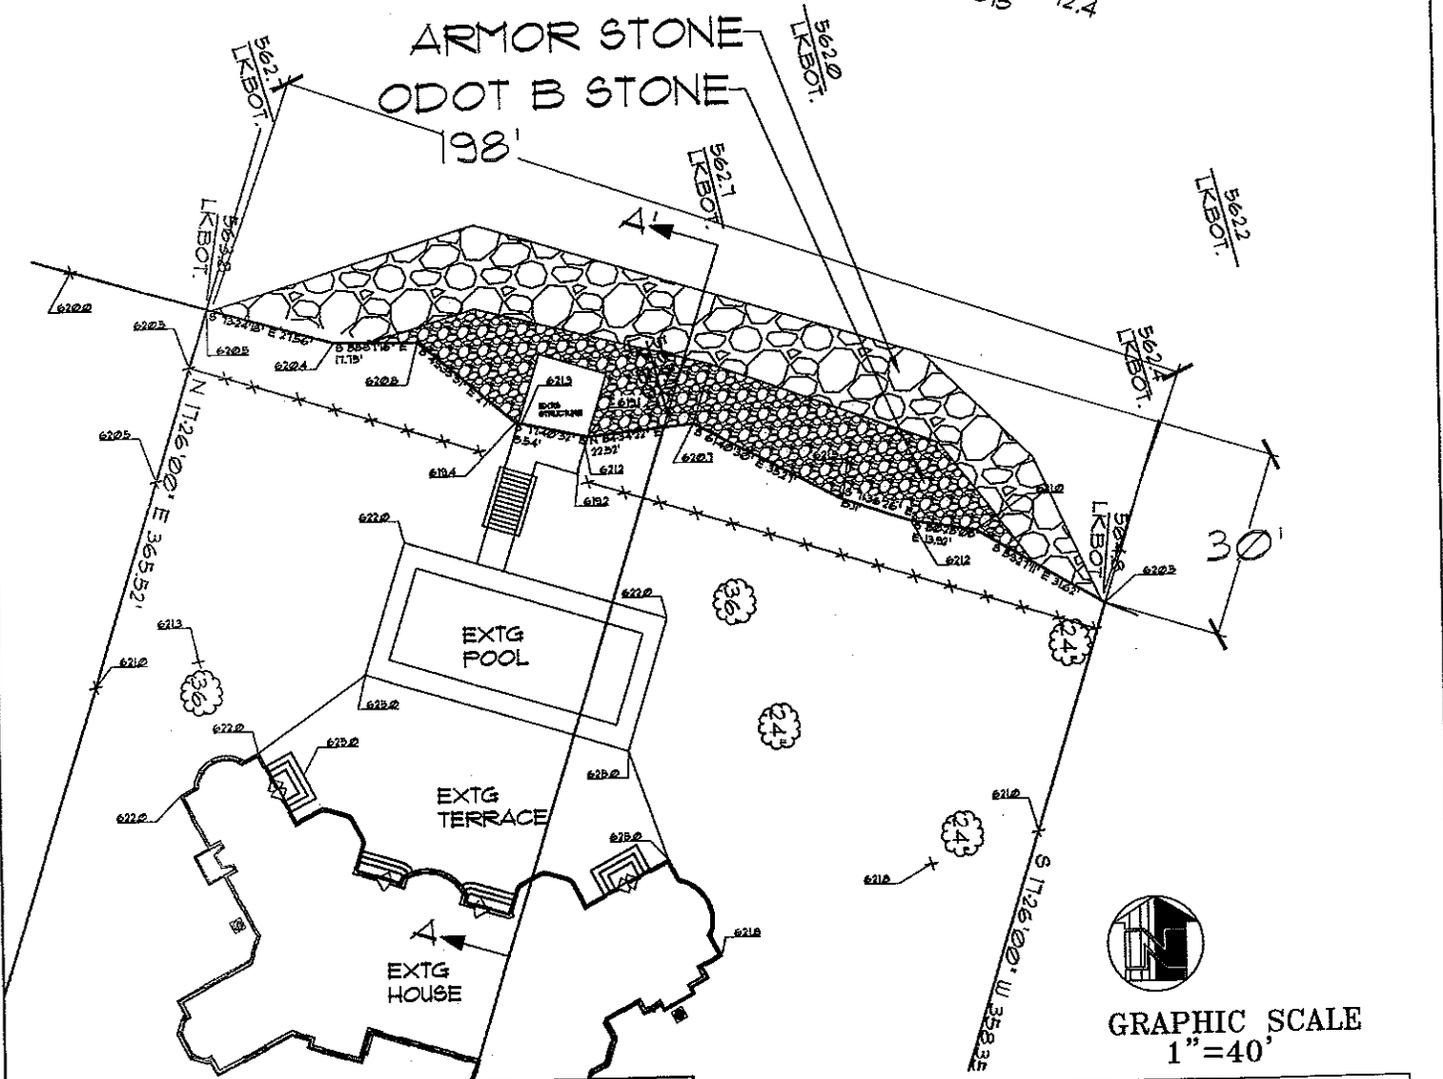

ENGINEERED BY:  
ETS  
(440) 899-6880

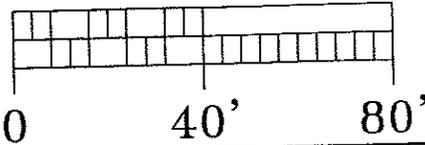

<b>JAMES A. SCHILENS &amp; ASSOCIATES</b>  27330 Center Ridge Road Westlake, Ohio 44145 Phone: (440) 899-1840 Fax: (440) 899-0930 E-Mail: Jschilens@aol.com	<b>PROPOSED SITE PLAN - PLAN VIEW</b>		<b>REVISIONS:</b>	
	PROJECT: <b>DEAN &amp; CAROL MUELLER</b>	SCALE: 1"=40'	DATE: 7-12-16	5-17-16    6-3-16 5-18-16    6-8-16 5-23-16    6-13-16 5-25-16 5-26-16
LOCATION: <b>31680 LAKE ROAD AVON LAKE, OH 44012</b>	DRAWN BY: R.A.S.	CHECKED BY: C.H.	DWG. NO.: 4 OF 9	

JAS

JAMES A. SCHIENS & ASSOCIATES  
27330 Center Ridge Road  
Westlake, Ohio 44145  
Phone: (440) 899-1840  
Fax: (440) 899-0830  
E-Mail: jschiens@aol.com

JAMES A. SCHIENS & ASSOCIATES


PROJECT: DEAN & CAROL MUELLER  
LOCATION: 31680 LAKE ROAD  
AVON LAKE, OH 44012

SCALE: 1" = 20'  
DATE: 7-12-16  
DRAWN BY: R.A.S.  
CHECKED BY: C.H.

5-17-16	8-3-16
5-18-16	6-8-16
5-23-16	6-13-16
5-25-16	
5-26-16	


DWG. NO.: 5 OF 9

REVISIONS:

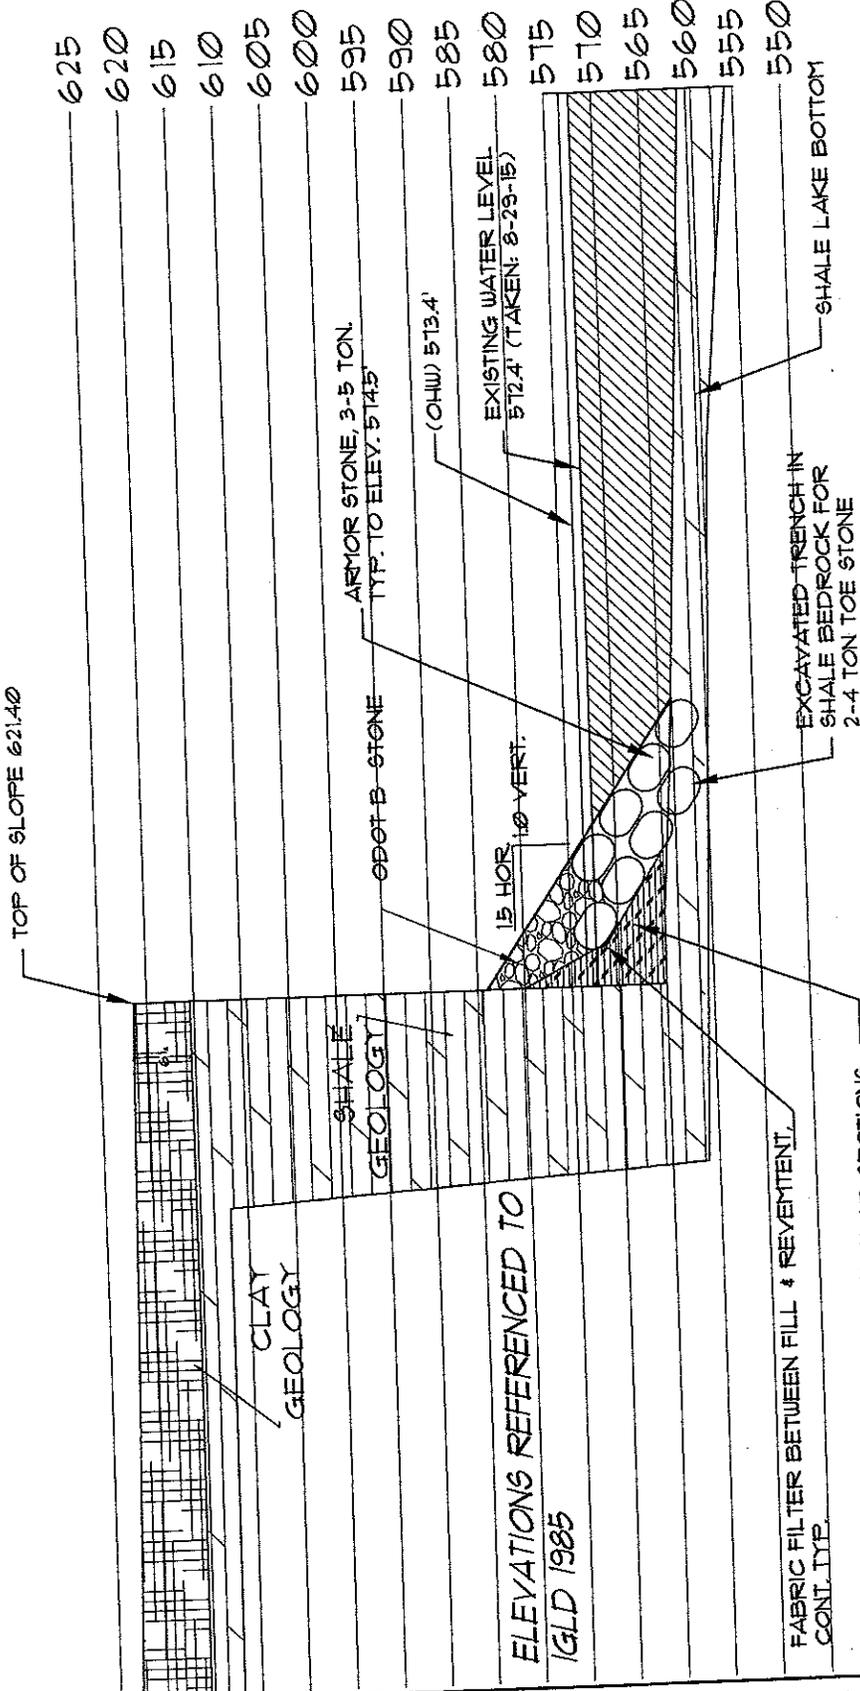

SECTION A-A'  
SCALE: 1"=20'

ENGINEERED BY:  
ETS  
(440) 899-6880

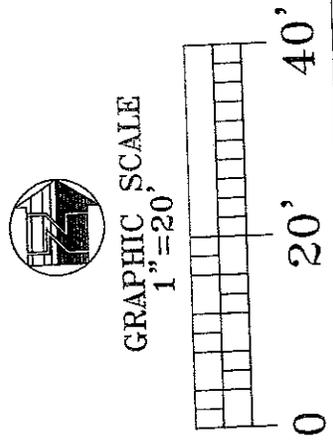



JAMES A. SCHILENS & ASSOCIATES

27330 Center Ridge Road  
Westlake, Ohio 44145  
Phone: (440) 899-1840  
Fax: (440) 899-0930  
E-Mail: jschilens@aol.com

REVISIONS:	5-17-16	6-3-16
	5-18-16	6-8-16
	5-23-16	6-13-16
	5-25-16	
	5-26-16	

NORTH ELEVATION

PROJECT: DEAN & CAROL MUELLER

SCALE: 1"=30'

DATE: 7-12-16

DRAWN BY: R.A.S.


CHECKED BY: C.H.

LOCATION: 31680 LAKE ROAD

AVON LAKE, OH 44012



ENGINEERED BY:  
ETS  
(440) 899-6880

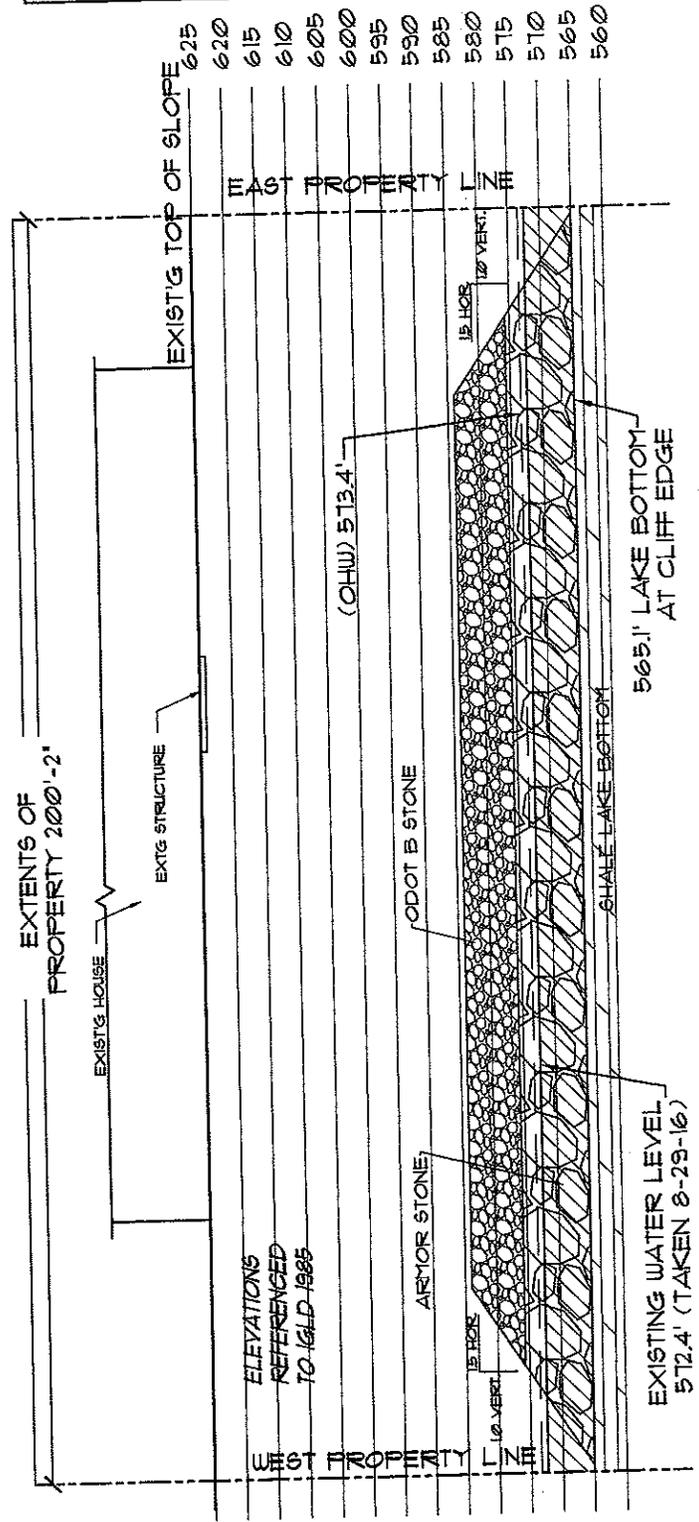

ELEVATIONS  
REFERENCED  
TO G.A.D. 1985

