

**U.S. ARMY CORPS OF ENGINEERS
 APPLICATION FOR DEPARTMENT OF THE ARMY PERMIT**

33 CFR 325. The proponent agency is CECW-CO-R.

OMB APPROVAL NO. [blank]
 EXPIRES: 28 FEBRU [blank]

Public reporting for this collection of information is estimated to average 11 hours per response, including the time for reviewing instructions, searching existing data sources, gathering and maintaining the data needed, and completing and reviewing the collection of information. Send comments regarding this burden estimate or any other aspect of the collection of information, including suggestions for reducing this burden, to Department of Defense, Washington Headquarters, Executive Services and Communications Directorate, Information Management Division and to the Office of Management and Budget, Paperwork Reduction Project (0710-0003). Respondents should be aware that notwithstanding any other provision of law, no person shall be subject to any penalty for failing to comply with a collection of information if it does not display a currently valid OMB control number. Please DO NOT RETURN your form to either of those addresses. Completed applications must be submitted to the District Engineer having jurisdiction over the location of the proposed activity.

PRIVACY ACT STATEMENT

Authorities: Rivers and Harbors Act, Section 10, 33 USC 403; Clean Water Act, Section 404, 33 USC 1344; Marine Protection, Research, and Sanctuaries Act, Section 103, 33 USC 1413; Regulatory Programs of the Corps of Engineers; Final Rule 33 CFR 320-332. Principal Purpose: Information provided on this form will be used in evaluating the application for a permit. Routine Uses: This information may be shared with the Department of Justice and other federal, state, and local government agencies, and the public and may be made available as part of a public notice as required by Federal law. Submission of requested information is voluntary, however, if information is not provided the permit application cannot be evaluated nor can a permit be issued. One set of original drawings or good reproducible copies which show the location and character of the proposed activity must be attached to this application (see sample drawings and/or instructions) and be submitted to the District Engineer having jurisdiction over the location of the proposed activity. An application that is not completed in full will be returned.

(ITEMS 1 THRU 4 TO BE FILLED BY THE CORPS)


1. APPLICATION NO.	2. FIELD OFFICE CODE OHFO	3. DATE RECEIVED 10-6-16	4. DATE APPLICATION COMPLETE
--------------------	-------------------------------------	------------------------------------	------------------------------

(ITEMS BELOW TO BE FILLED BY APPLICANT)

5. APPLICANT'S NAME First - KENNETH Middle - WILLIAM Last - HUGHES Company - HUGHES PROPERTY MGMT. E-mail Address - BRIT6PACK (E) ATT. NET	8. AUTHORIZED AGENT'S NAME AND TITLE (agent is not required) First - Middle - Last - Company - E-mail Address -
6. APPLICANT'S ADDRESS: Address- 2048 S. BAYVIEW DRIVE City - MARBLEHEAD State - OH Zip - 43448 Country - OTTAWA	9. AGENT'S ADDRESS: Address- City - State - Zip - Country -
7. APPLICANT'S PHONE NOS. w/AREA CODE a. Residence b. Business c. Fax 440-665-3854	10. AGENTS PHONE NOS. w/AREA CODE a. Residence b. Business c. Fax

STATEMENT OF AUTHORIZATION

11. I hereby authorize, **KEN HUGHES** to act in my behalf as my agent in the processing of this application and to furnish, upon request, supplemental information in support of this permit application.

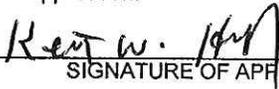
 SIGNATURE OF APPLICANT **9-22-19**
 DATE

NAME, LOCATION, AND DESCRIPTION OF PROJECT OR ACTIVITY

12. PROJECT NAME OR TITLE (see instructions) MARINA MAINTENANCE	
13. NAME OF WATERBODY, IF KNOWN (if applicable) SANDUSKY BAY	14. PROJECT STREET ADDRESS (if applicable) Address 2077 SOUTH BAYVIEW City - MARBLEHEAD State - OHIO Zip - 43440
15. LOCATION OF PROJECT Latitude: °N Longitude: °W	
16. OTHER LOCATION DESCRIPTIONS, IF KNOWN (see instructions) State Tax Parcel ID Municipality MARBLEHEAD Section - Township - DANBURY Range -	

17. DIRECTIONS TO THE SITE

BAYSHORE ROAD (RT 163) TO S. BAYVIEW DRIVE
MARINA IS AT END OF STREET.
(EAST OF EMERALD SHORES)

18. Nature of Activity (Description of project, include all features)

MAINTENANCE DREDGED

19. Project Purpose (Describe the reason or purpose of the project, see instructions)

MARINA MAINTENANCE, TO PROVIDE BETTER
ACCESS FOR BOATS, BY REMOVING ACCUMULATED
SEDIMENT.

USE BLOCKS 20-23 IF DREDGED AND/OR FILL MATERIAL IS TO BE DISCHARGED

20. Reason(s) for Discharge

N/A

21. Type(s) of Material Being Discharged and the Amount of Each Type in Cubic Yards:

Type	Type	Type
Amount in Cubic Yards	Amount in Cubic Yards	Amount in Cubic Yards
N/A		

22. Surface Area in Acres of Wetlands or Other Waters Filled (see instructions)

Acres
or
Linear Feet

23. Description of Avoidance, Minimization, and Compensation (see instructions)

24. Is Any Portion of the Work Already Complete? Yes No IF YES, DESCRIBE THE COMPLETED WORK

25. Addresses of Adjoining Property Owners, Lessees, Etc., Whose Property Adjoins the Waterbody (if more than can be entered here, please attach a supplemental list).

a. Address- 2077 SOUTH BAYVIEW DR.

City - MARBLEHEAD State - OHIO Zip - 43440

b. Address- 9886 E. BAYSHORE ROAD

City - MARBLEHEAD State - OHIO Zip - 43440

c. Address-

City - State - Zip -

d. Address-

City - State - Zip -

e. Address-

City - State - Zip -

26. List of Other Certificates or Approvals/Denials received from other Federal, State, or Local Agencies for Work Described in This Application.

AGENCY	TYPE APPROVAL*	IDENTIFICATION NUMBER	DATE APPLIED	DATE APPROVED	DATE DENIED

* Would include but is not restricted to zoning, building, and flood plain permits

27. Application is hereby made for permit or permits to authorize the work described in this application. I certify that this information in this application is complete and accurate. I further certify that I possess the authority to undertake the work described herein or am acting as the duly authorized agent of the applicant.

Ken W. [Signature] 9-22-19 _____ _____
SIGNATURE OF APPLICANT DATE SIGNATURE OF AGENT DATE

The Application must be signed by the person who desires to undertake the proposed activity (applicant) or it may be signed by a duly authorized agent if the statement in block 11 has been filled out and signed.

18 U.S.C. Section 1001 provides that: Whoever, in any manner within the jurisdiction of any department or agency of the United States knowingly and willfully falsifies, conceals, or covers up any trick, scheme, or disguises a material fact or makes any false, fictitious or fraudulent statements or representations or makes or uses any false writing or document knowing same to contain any false, fictitious or fraudulent statements or entry, shall be fined not more than \$10,000 or imprisoned not more than five years or both.

Providing the following information will help to save time and minimize delay during the evaluation of your permit application:

1. The name, address and telephone number of any agent, consultant, or contractor involved with the project for which you seek authorization:

Name: MATT MOLNAR (MOLNAR CONSTRUCTION)
Address: 3327 W. DARR-HOPFINGER
PORT CLINTON, OHIO 43452
Telephone: 419-656-3423

2. The names, addresses, and telephone numbers for landowners that adjoin your worksite. If there are more than two adjacent property owners please list their names, addresses and telephone numbers on the back of this form:

Name: ALEX SALES
Address: 9886 E. BAYSHORE ROAD
MARBLEHEAD OHIO 43440
Telephone: _____

Name: JOHN SAFRAN
Address: 2077 S. BAYVIEW
MARBLEHEAD OHIO 43440
Telephone: _____

3. The address for your local U.S. Post Office:

Name: USPS
Address: 1306 W MAIN ST
LAKEVIEW MARBLEHEAD, OHIO 43440
Telephone: 419-798-4153

4. The address of the City, Town, or Village Clerk for the municipality within which the project is located:

Name: VILLAGE OF MARBLEHEAD

Address: 513 W. MAIN STREET, MARBLEHEAD

OHIO 43440

Telephone: 419-798-4074


5. The address for the local zoning and/or building department:

Name: KATHRYN DALE

Address: 5972 E. PORT CLINTON

EASTERN ROAD MARBLEHEAD OH 43440

Telephone: 419-734-6120

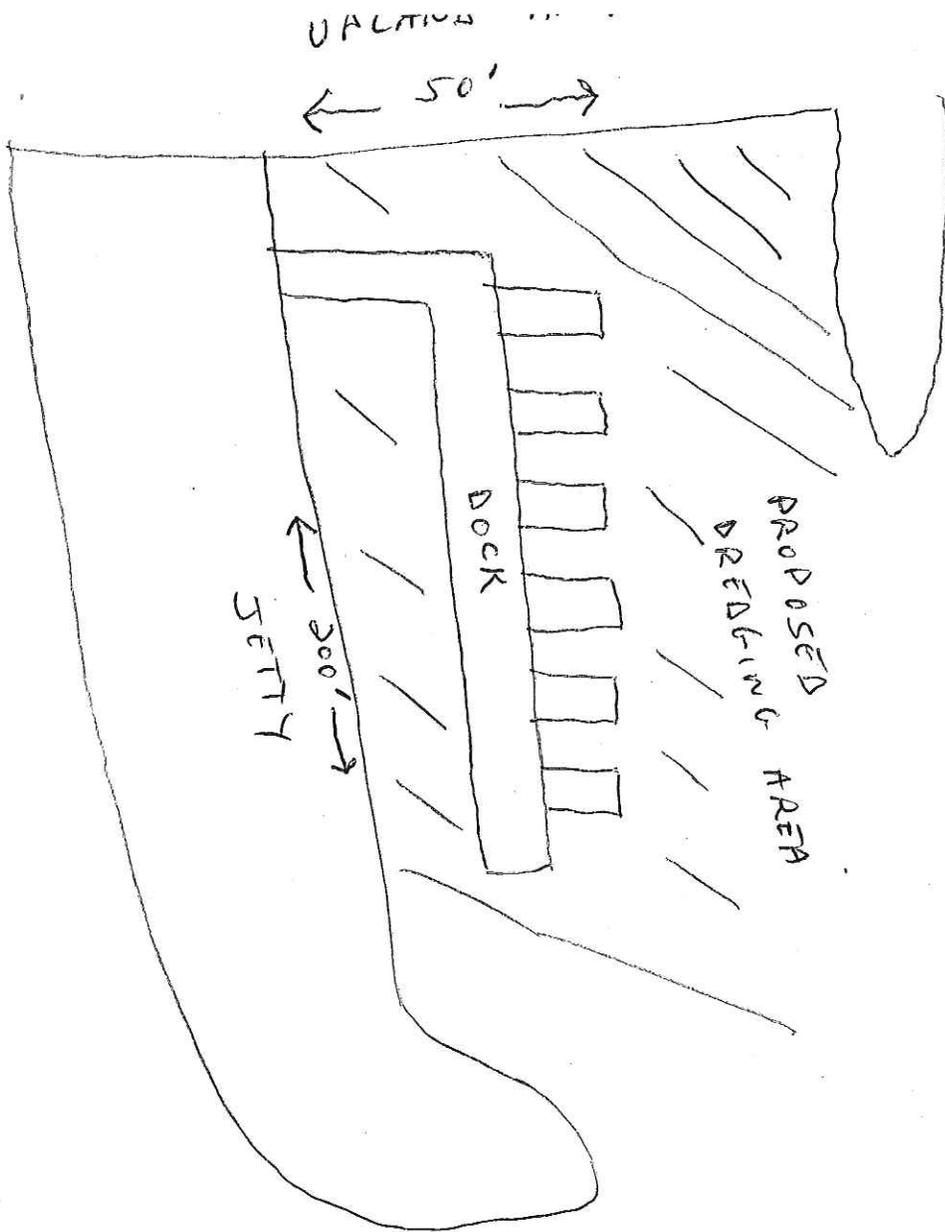

PLAN VIEW


LOCATION 2077 SOUTH BAYVIEW
MARBLEHEAD OH 43440

AREA TO BE DREDGED
200 X 50


TYPE OF SEDIMENT
SILT

EXISTING BOTTOM CONDITION
SILT BOTTOM


Google Maps

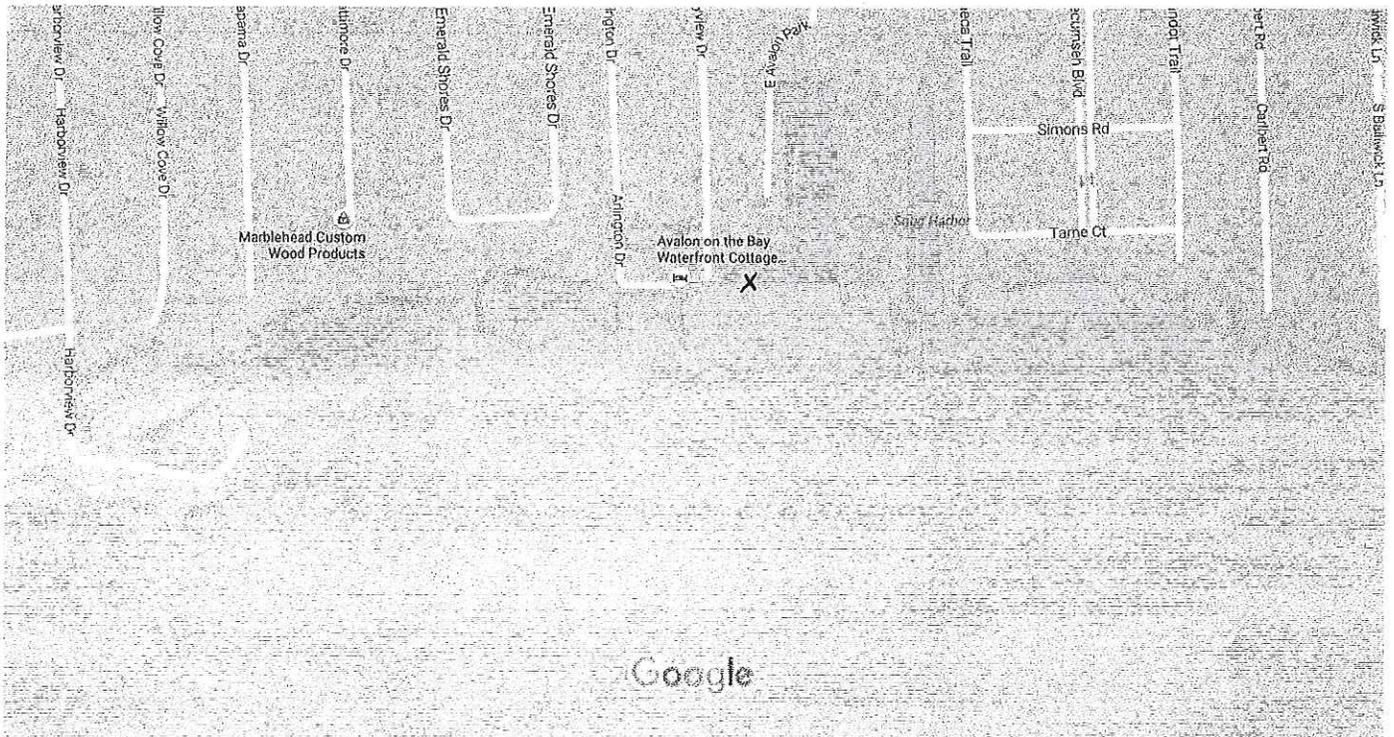


Map data ©2016 Google 200 ft

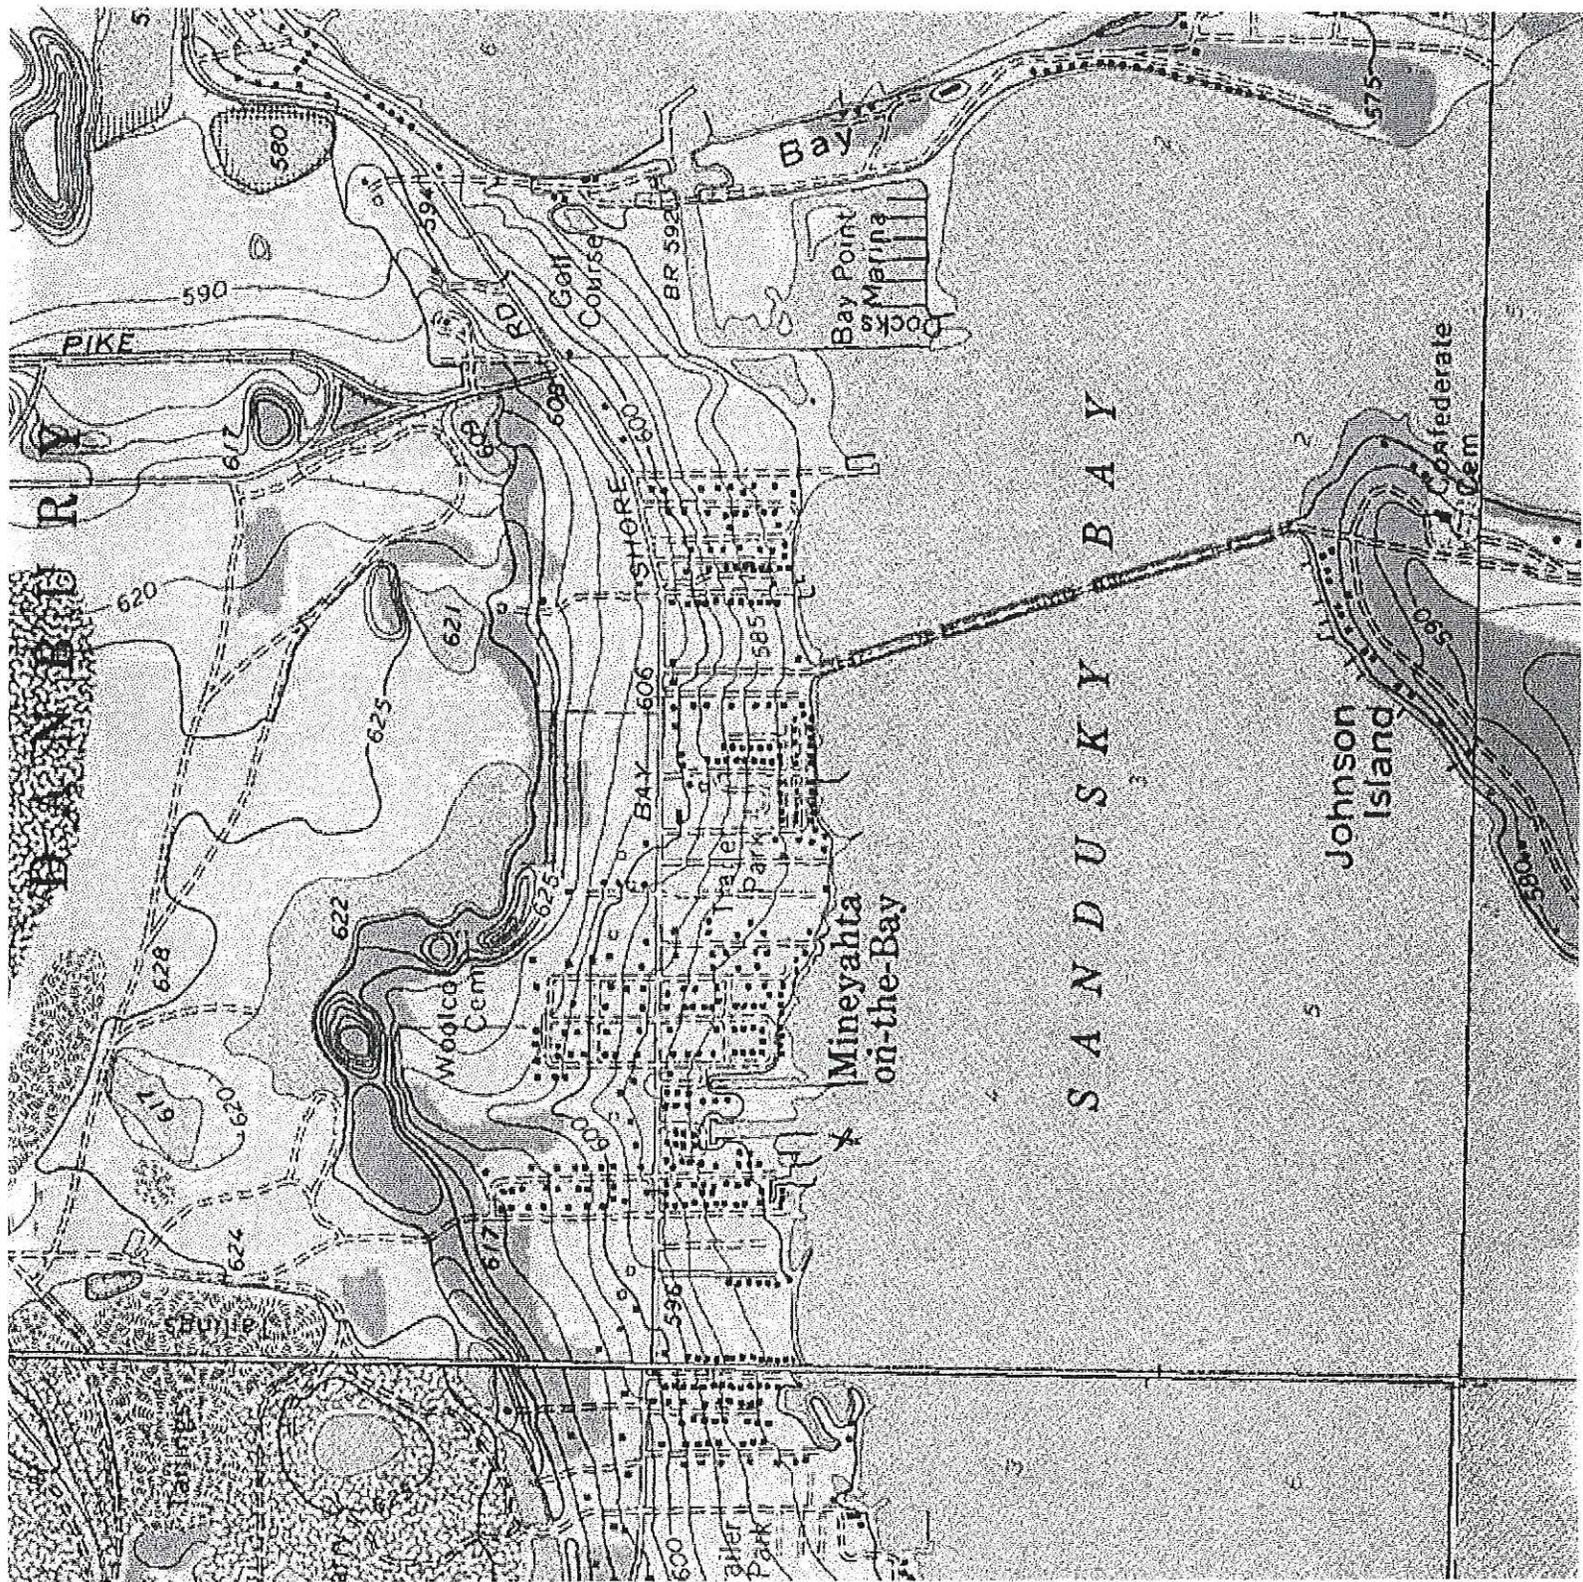

NOTE: ON LAYOUT DRAWINGS ALL MEASUREMENTS ARE TO THE FRAME MEMBERS. ACTUAL MEASUREMENTS MAY VARY BASED ON RUBERAIL, BUMPERBOARD, OR OTHER ACCESSORIES BEING USED. IF USING RUBERAIL ADD APPROX. 1/4" IF USING BUMPERBOARD ADD 1/4". THIS WILL AFFECT DISTANCE BETWEEN FINGERS BY 1/2" ON HINGE CONNECTIONS. ADD 3/4" BETWEEN SECTIONS FOR EVERY HINGE POINT. ALL OF THE ABOVE IS NOT CALCULATED IN ANY LAYOUT DRAWING. THIS DRAWING IS PROVIDED AS A COURTESY TO OUR CUSTOMERS. NON CUSTOMERS WILL BE CHARGED A SERVICE FEE OF \$75.00 AN HOUR. EFFECTIVE 1-20-2012

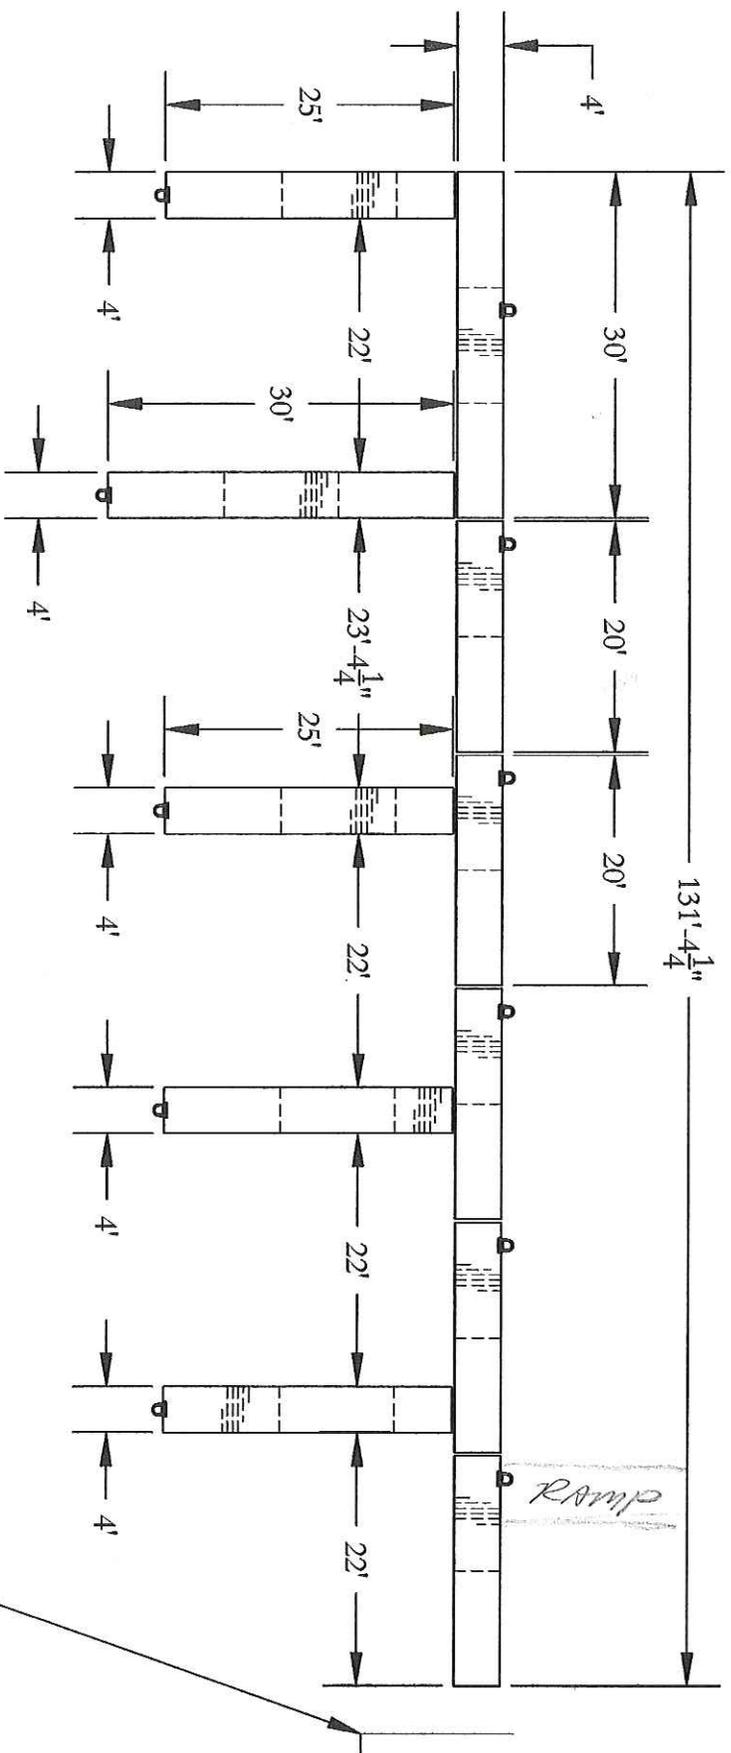

MERCO MARINE
 60 MERCO ROAD
 WELLSBURG, WV 26070
 PHONE: (800)396-3726
 FAX: (304)737-3008

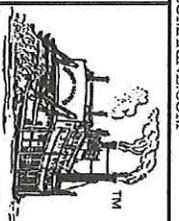

VISIT US ON THE WEB AT WWW.MERCOMARINE.COM

ALL DRAWINGS AND DETAILS ARE PROPERTY OF MERCO MARINE DO NOT COPY

TITLE:		SCALE:	
MARBLEHEAD - KEN		1/16" = 1'-0"	
HUGHES		DRAWN BY:	
DAN OTTO		APPROVED BY:	
J. MERIWETHER		PRINT DATE:	
4/14/16 3:26 PM		CREATED DATE:	
3/22/16			